




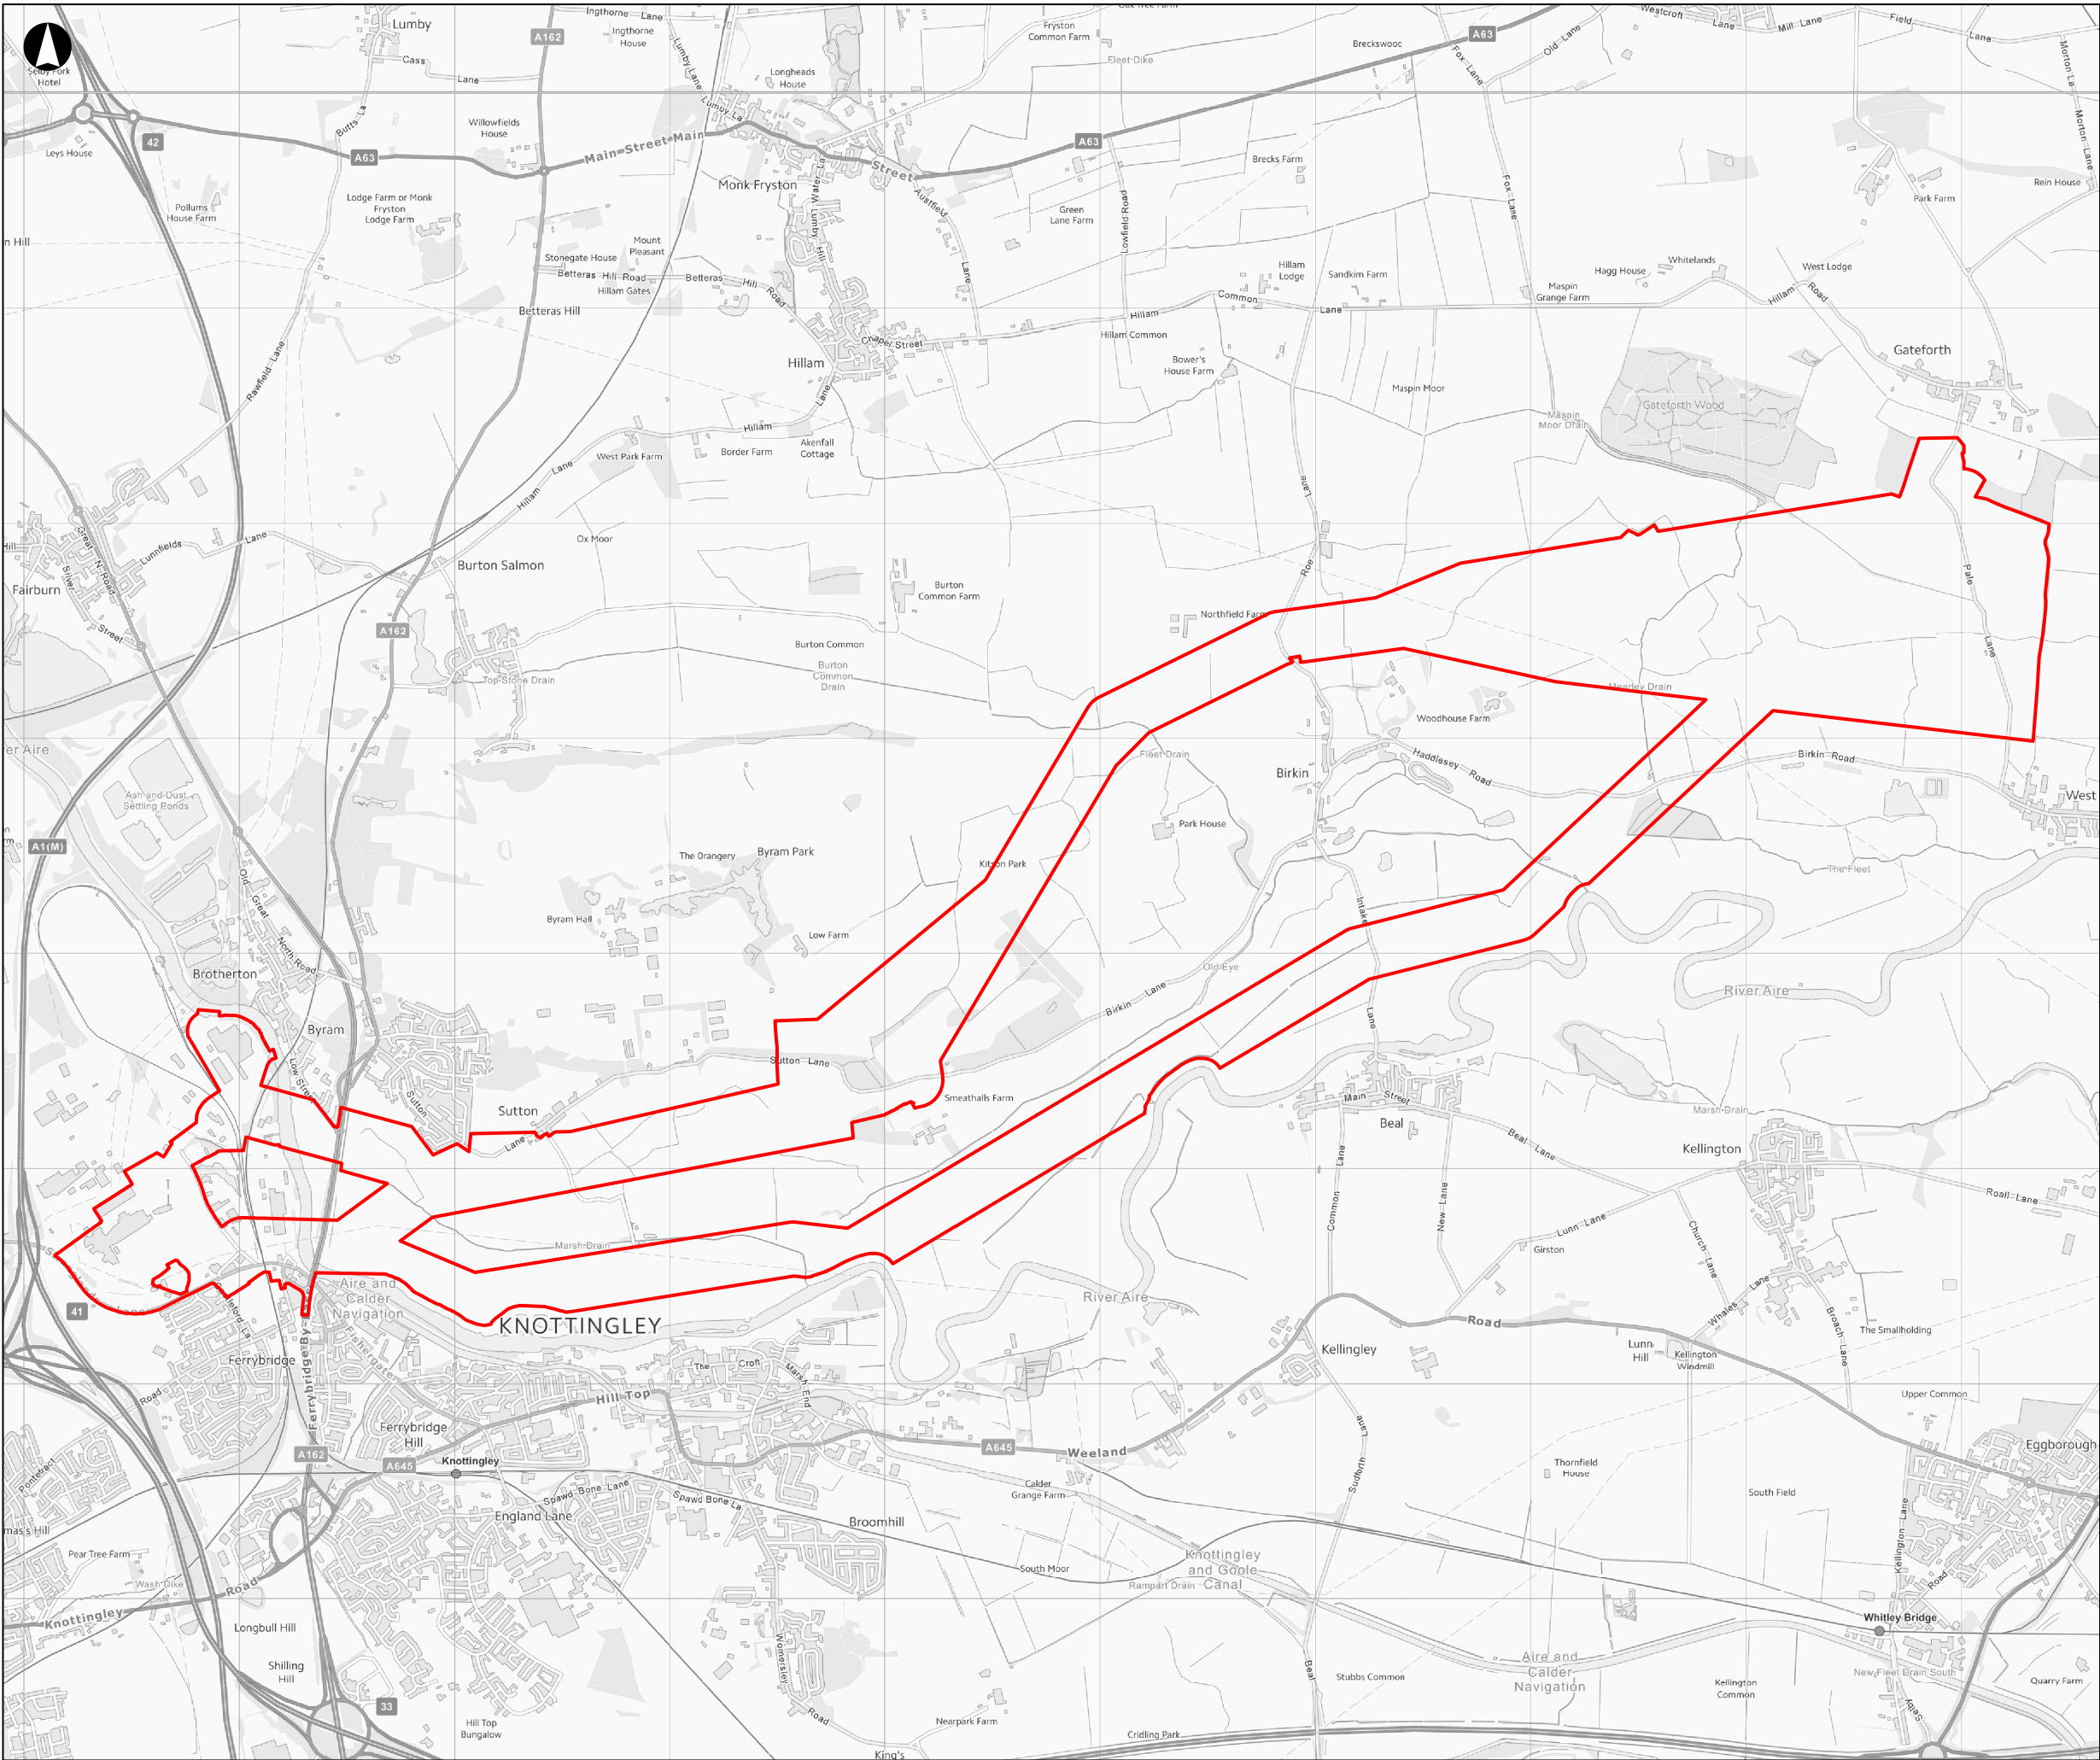

Legend
Proposed Development Site

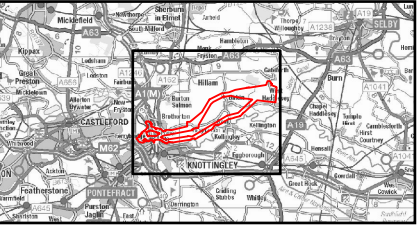

Coordinate System: British National Grid.
Contains OS data © Crown copyright 2025.
© Crown copyright and database rights 2025 Ordnance Survey
AC0000808122.

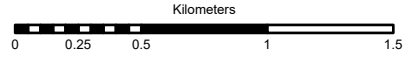

01	27/03/2025	AG	CM	JP	JP
Rev	Date	By	Chkd	Appd	Authd

ARUP AECOM

Drawing Title
Site Location Plan

Client **sse Thermal**
Project Name
Ferrybridge Next Generation

Scale at A3
1:30,000
Project Number
60740982
Drawing Number
Figure 1

Rev	01
-----	----